


100
Millimetres
10
0
DO NOT SCALE

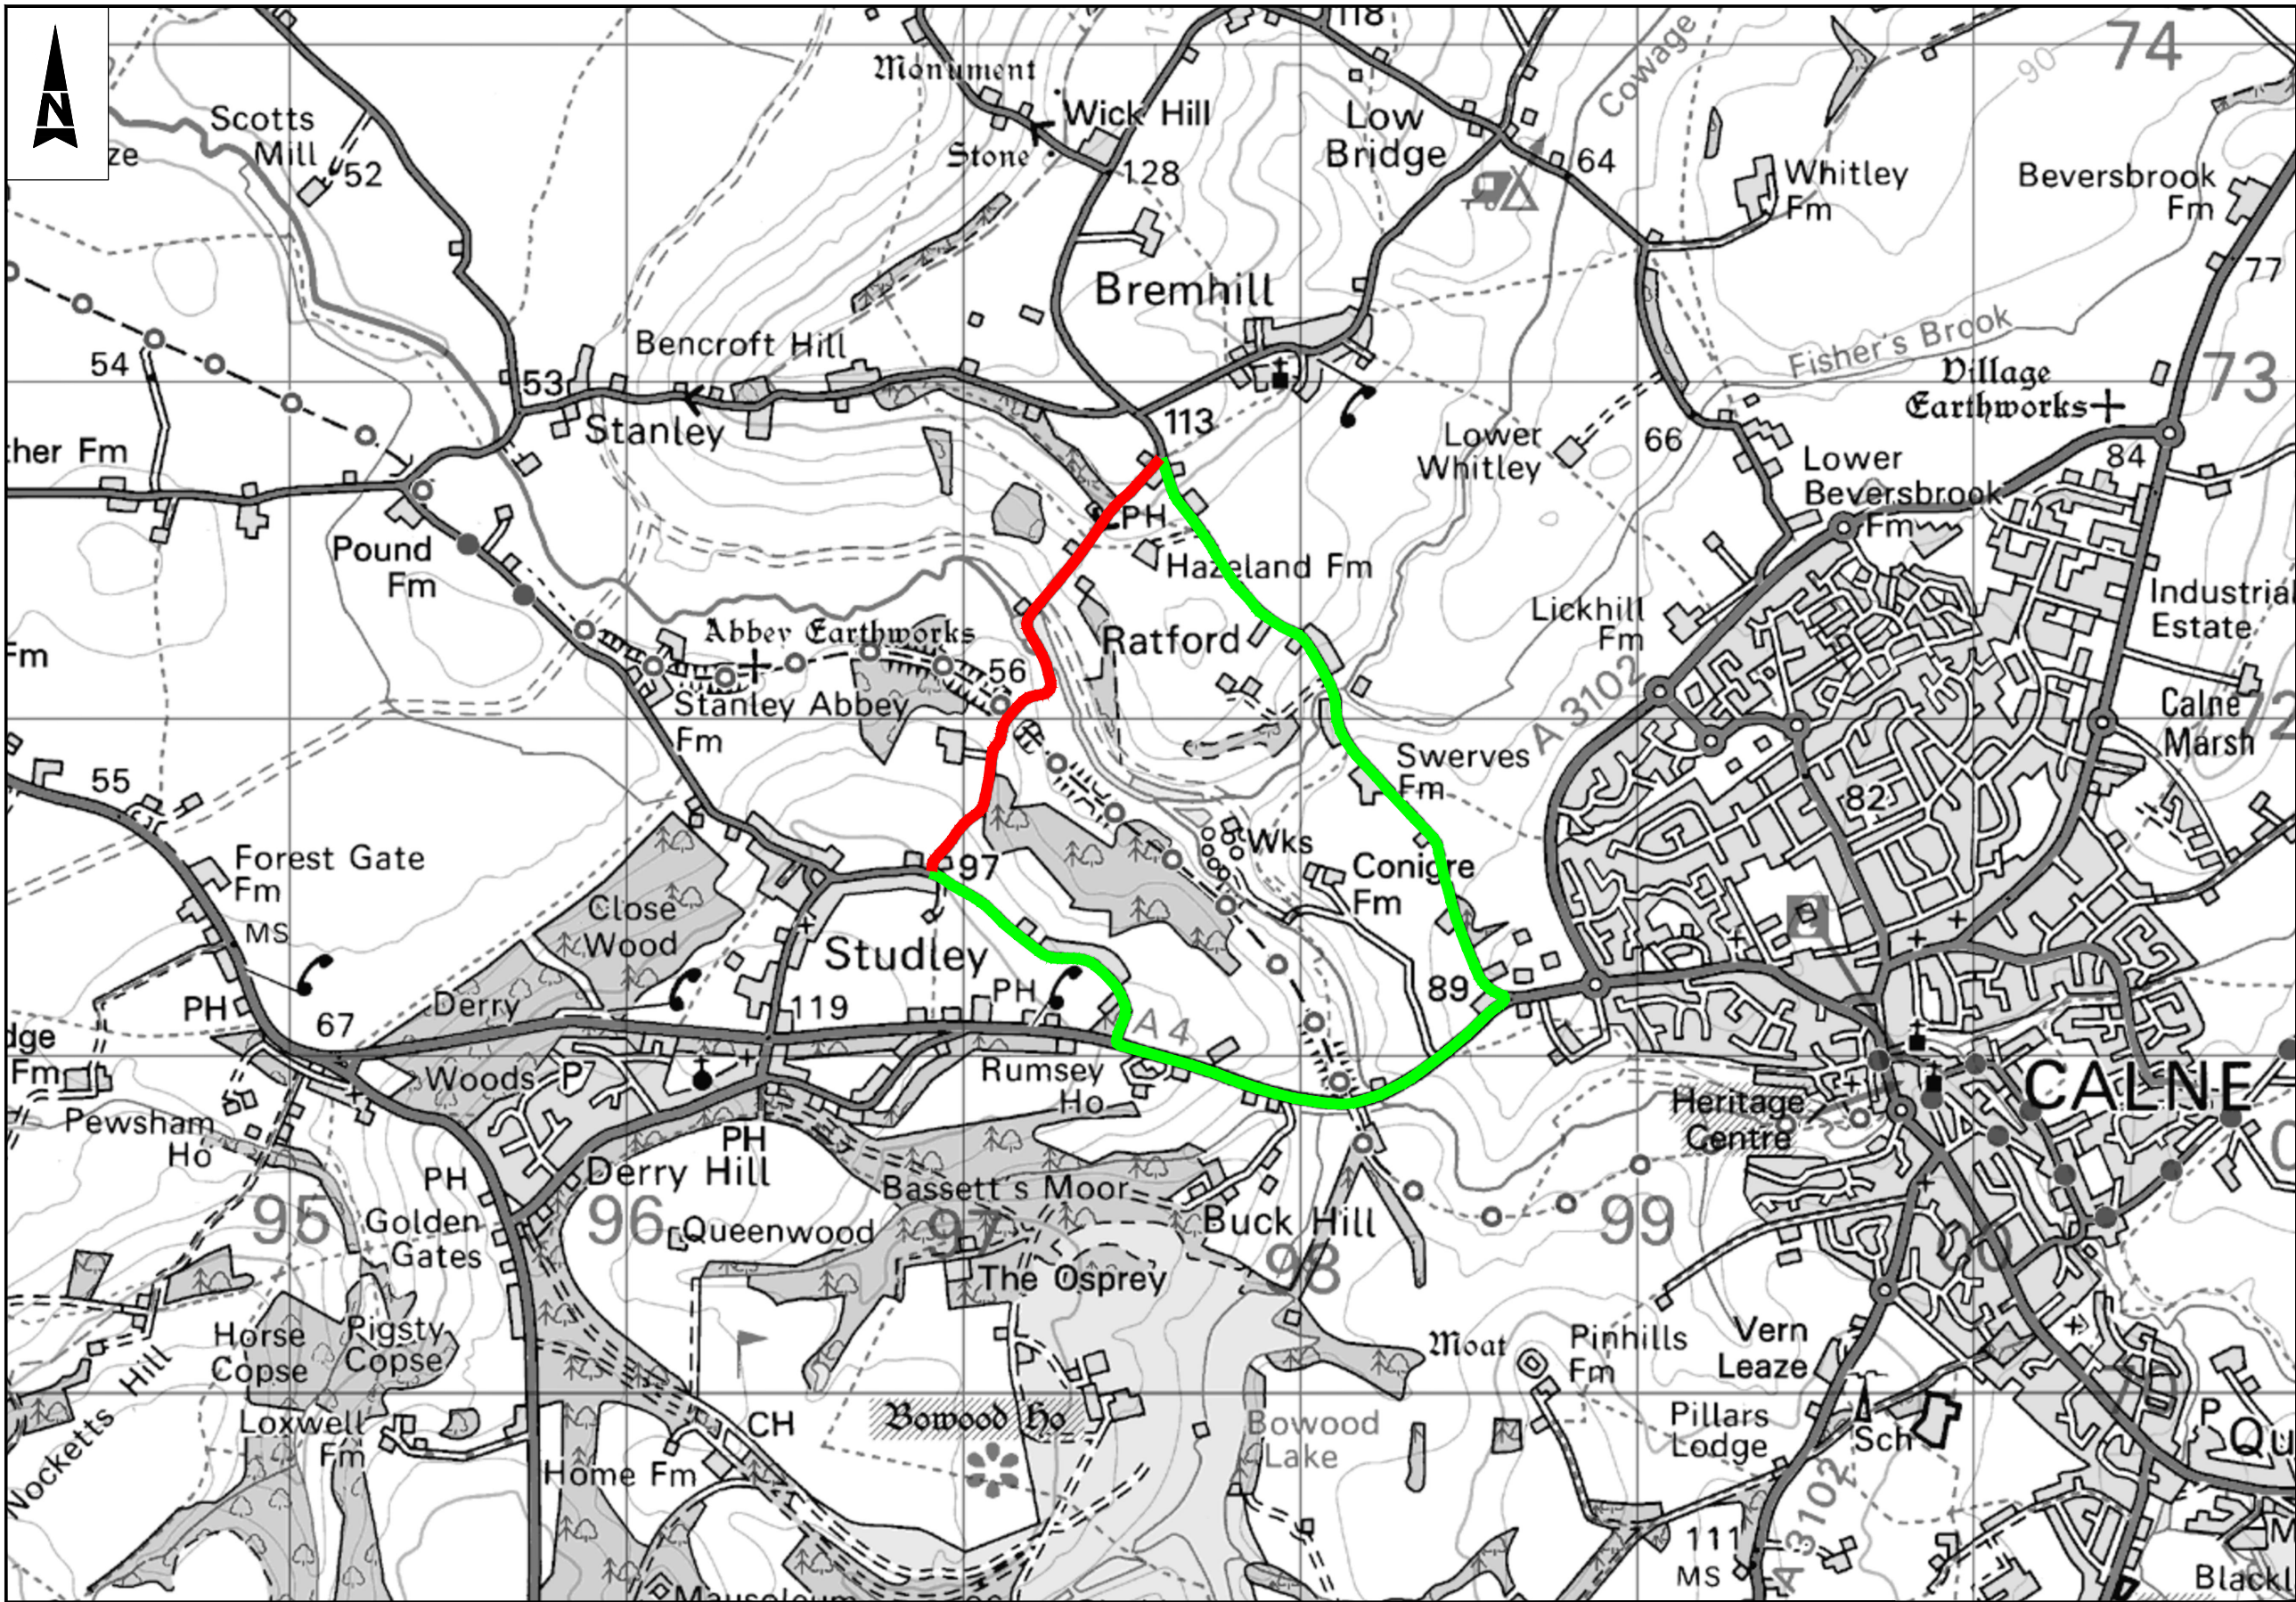

Notes

1. Limits of work are approximate and are to be agreed on site with the Engineer or Site Representative.

Key

Proposed Road Closure

Proposed Diversion Route

Client Finance Code: 63 37 97 (PSDP), TBC (SD)
Works Order No: TBC
Postal Area: SN11

USRN: 44200242, 28601826
Grid Ref: 397586, 172784 to 396930, 171597
Philips Street Atlas: Page 80, B4 C4 C5 C6 D6
Road Speed Limit: 30mph

| SAFETY, HEALTH AND ENVIRONMENTAL INFORMATION | |
|---|--|
| In addition to the hazards/risks normally associated with the types of work detailed on this drawing, note the following significant residual risks (Reference shall also be made to the design hazard log). | |
| Construction (Enter "None" if applicable) | |
| Maintenance / Cleaning (Enter "None" if applicable) | |
| Use (Enter "None" if applicable) | |
| Decommissioning / Demolition (Enter "None" if applicable) | |

| | | | | | |
|---|---|--|--------|-------------------------------------------------------------------|--|
| <div>Table with 4 columns: Description, Status, Revision, Drawn, Checked, Reviewed, Authorised, Issue Date. Contains 4 identical rows for revision tracking.</div> | Drawing Suitability | | Status | Project Title | |
| | APPROVED - PUBLISHED | | A1 | Major Maintenance 2022/2023 Surface Dressing Schemes 2022/2023 | |
| | ATKINS County Gate County Way Trowbridge Wiltshire BA14 7FJ Tel: +44 (0)11225 730360 | | | Drawing Title | |
| | Copyright © Atkins Limited (2018) www.atkinsglobal.com | | | C136 Dumb Post to Studley, Calne Proposed Diversion Route | |
| | Client | | | Drawing Number | |
| <div>Table with 4 columns: Description, Status, Revision, Drawn, Checked, Reviewed, Authorised, Issue Date. Contains 2 identical rows for revision tracking.</div> | Wiltshire Council | | | Project | |
| | | | | WHCC_HM - ATK - HSN - 2223SD0403 - DR - CH - 000001 | |
| <div>Table with 4 columns: Description, Status, Revision, Drawn, Checked, Reviewed, Authorised, Issue Date. Contains 2 identical rows for revision tracking.</div> | | | | Location | |
| | | | | A3 Scale: NTS Project Ref. No: 5205687 Sheet: 1 of 1 Rev: C01 | |