


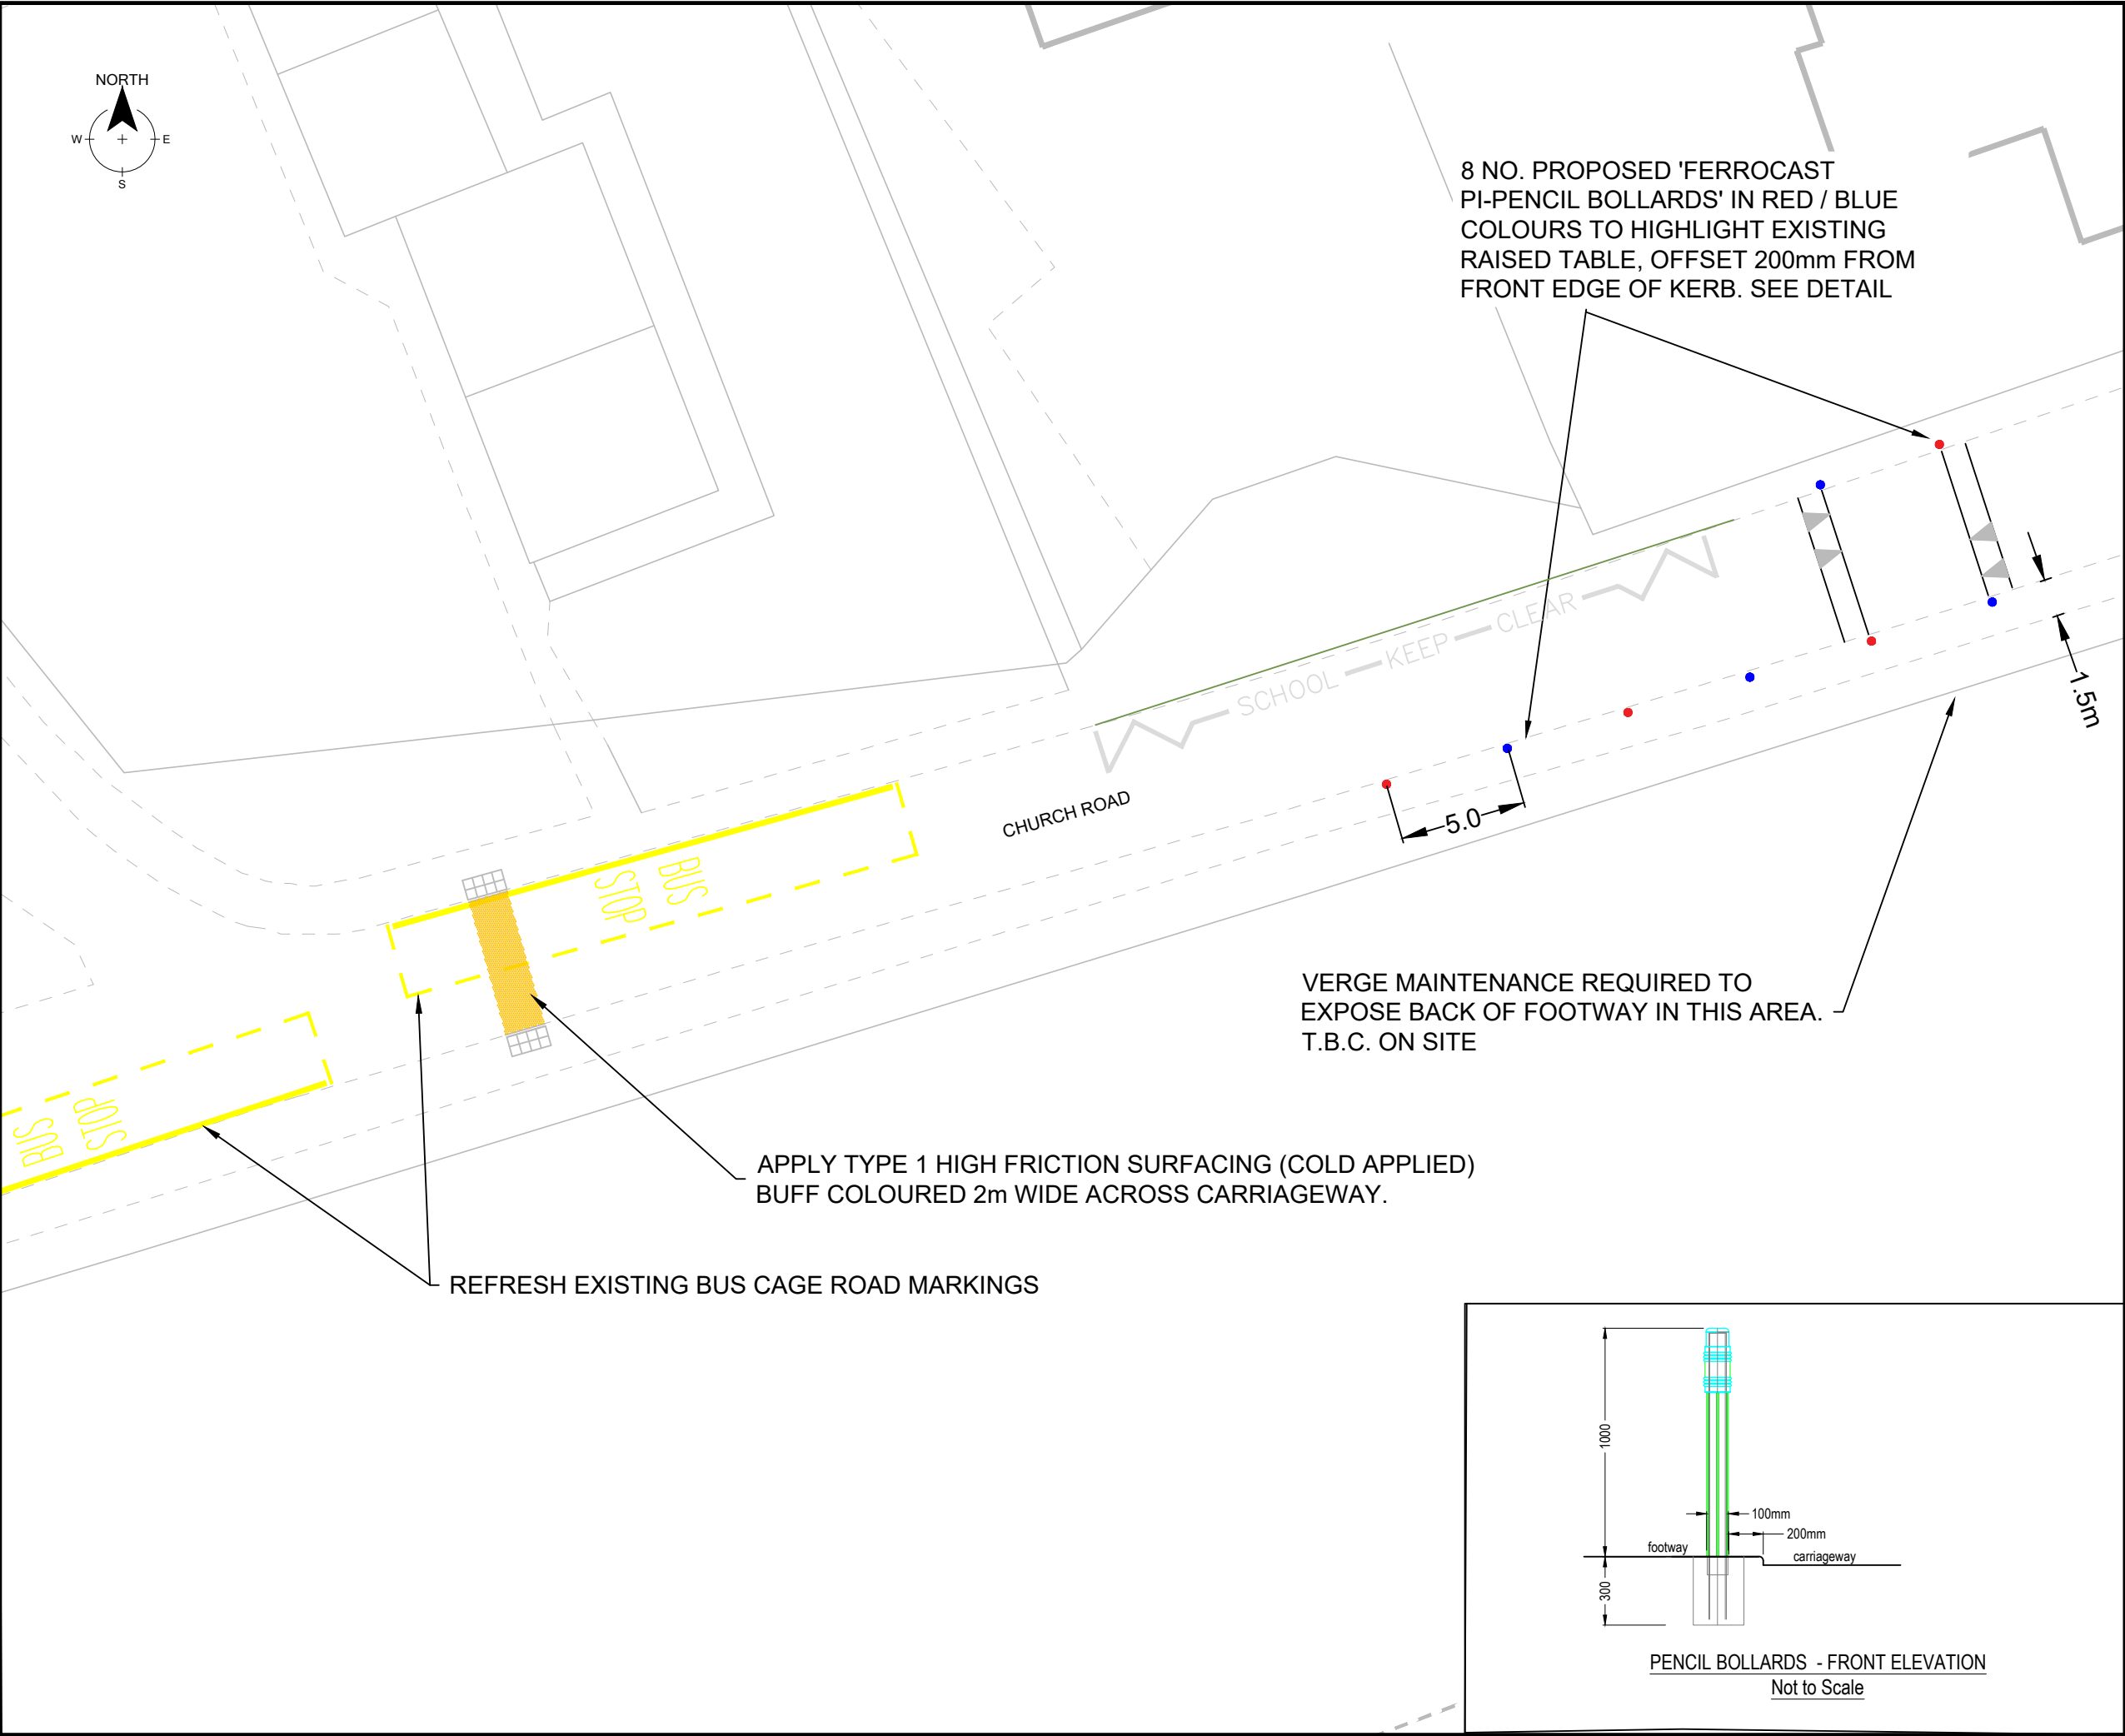

NOTES:

This map is reproduced from Ordnance Survey material with the permission of Ordnance Survey on behalf of the Controller of Her Majesty's Stationary Office © Crown copyright.

Unauthorised reproduction infringes Crown Copyright and may lead to prosecution or Civil Proceedings.

Wiltshire Council

Traffic & Network Management

County Hall, Bythesea Road, Trowbridge
Wiltshire, BA14 8JD

Tel: 0300 4560100
Website: www.wiltshire.gov.uk


F					
E					
D					
C					
B					
A					
O	SEPT 24	AH	MS	MS	FOR ISSUE TO CONTRACTOR
REV	DATE	DRAWN	CHECK	APPRV	DESCRIPTION


DRAWING PURPOSE:
DETAILED DESIGN FOR CONSULTATION

PROJECT:
TRAFFIC MANAGEMENT AT DERRY HILL VILLAGE

DRAWING TITLE:
SITE 2 - TRAFFIC IMPROVEMENT PROPOSALS O/S SCHOOL

SCALES:	1:200	SHEET SIZE:	A3
DRAWING No.	2024-099/DERRY/AH/D002.0	REVISION:	0
FILE REF:	Z:\Traffic Engineering Team\Scheme-specific info\Other schemes\2024-2025\2024-099 Traffic Management at Derry Hill and Studley Villages		

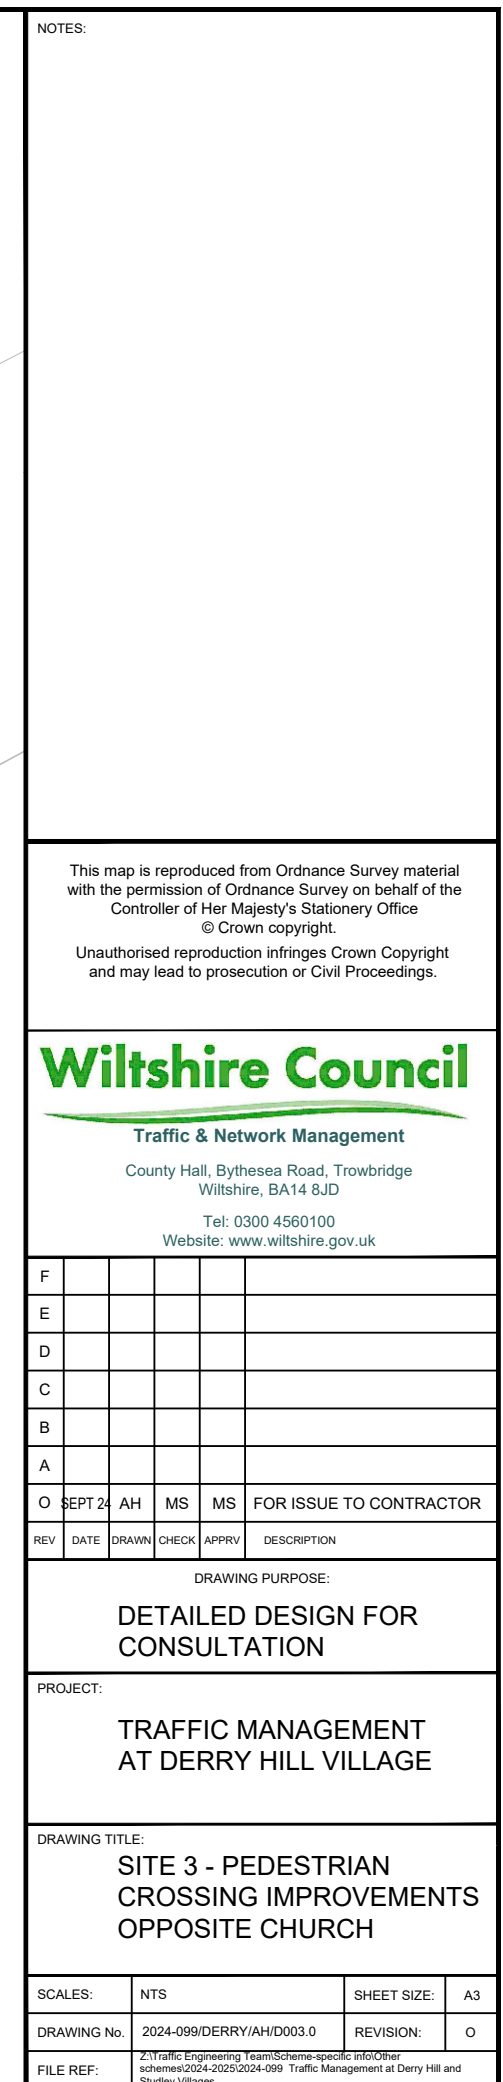

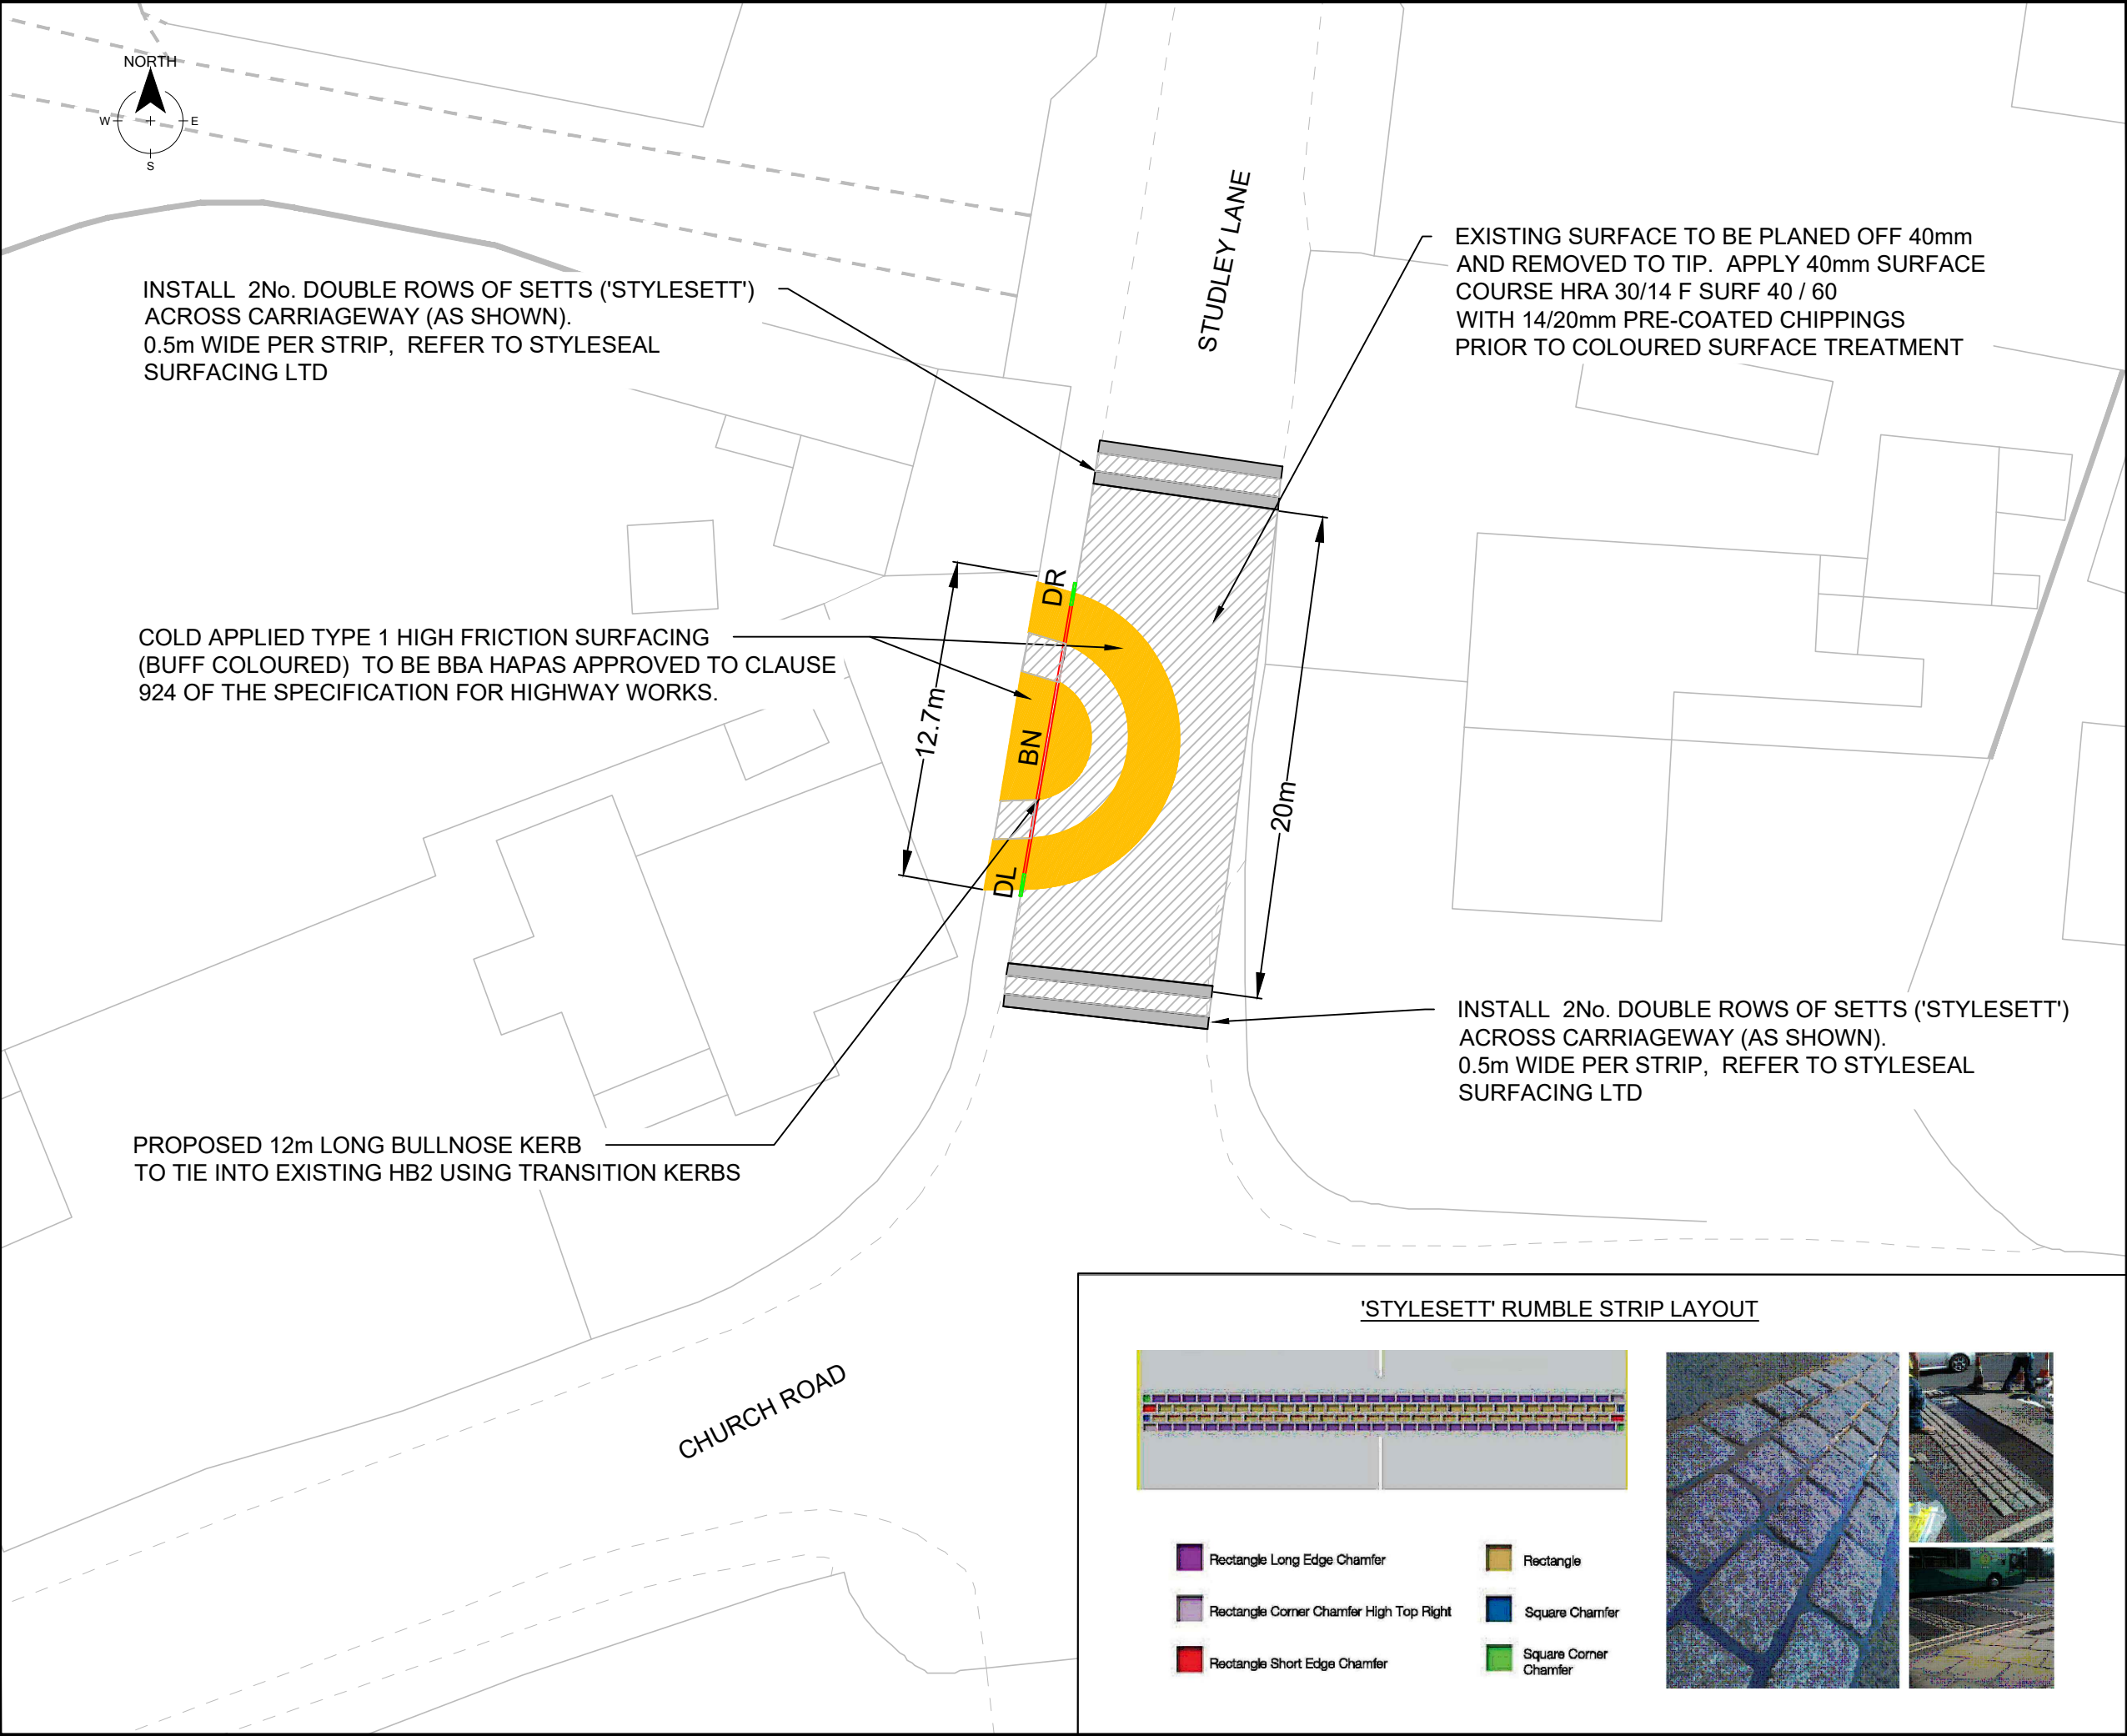

NOTES:

This map is reproduced from Ordnance Survey material with the permission of Ordnance Survey on behalf of the Controller of Her Majesty's Stationary Office © Crown copyright.

Unauthorised reproduction infringes Crown Copyright and may lead to prosecution or Civil Proceedings.

Wiltshire Council

Traffic & Network Management

County Hall, Bythesea Road, Trowbridge
Wiltshire, BA14 8JD

Tel: 0300 4560100
Website: www.wiltshire.gov.uk

F					
E					
D					
C					
B					
A					
O	SEPT 24	AH	MS	MS	FOR ISSUE TO CONTRACTOR
REV	DATE	DRAWN	CHECK	APPRV	DESCRIPTION

DRAWING PURPOSE:

DETAILED DESIGN FOR CONSULTATION

PROJECT:

TRAFFIC MANAGEMENT AT DERRY HILL VILLAGE

DRAWING TITLE:

SITE 4 - IMPROVEMENTS ADJACENT TO WAR MEMORIAL/ ZONE ENTRY

SCALES:	NTS	SHEET SIZE:	A3
DRAWING No.	2024-099/DERRY/AH/D003.0	REVISION:	O
FILE REF:	Z:\Traffic Engineering Team\Scheme-specific info\Other schemes\2024-2025\2024-099 - Traffic Management at Derry Hill and Studley Villages		

