

NOTES:

This map is reproduced from Ordnance Survey material with the permission of Ordnance Survey on behalf of the Controller of Her Majesty's Stationary Office © Crown copyright.

Unauthorised reproduction infringes Crown Copyright and may lead to prosecution or Civil Proceedings.

**Wiltshire Council**  
Traffic & Network Management  
County Hall, Bythesea Road, Trowbridge  
Wiltshire, BA14 8JD  
Tel: 0300 4560100  
Website: [www.wiltshire.gov.uk](http://www.wiltshire.gov.uk)

F					
E					
D					
C					
B					
A					
O	DEC 23	AH	MS	MS	FOR ISSUE TO CONTRACTOR
REV	DATE	DRAWN	CHECK	APPRV	DESCRIPTION

DRAWING PURPOSE:

FOR INFORMATION


PROJECT:


DERRY HILL  
TRAFFIC CALMING WORKS

DRAWING TITLE:

KEY PLAN

SCALES:	1:200	SHEET SIZE:	A3
DRAWING No.	2024-099/DERRY/AH/D001.0	REVISION:	O
FILE REF:	Z:\Traffic Engineering Team\Scheme-specific info\Other schemes\2024-2025\2024-099 Traffic Management at Derry Hill and Studley Villages		

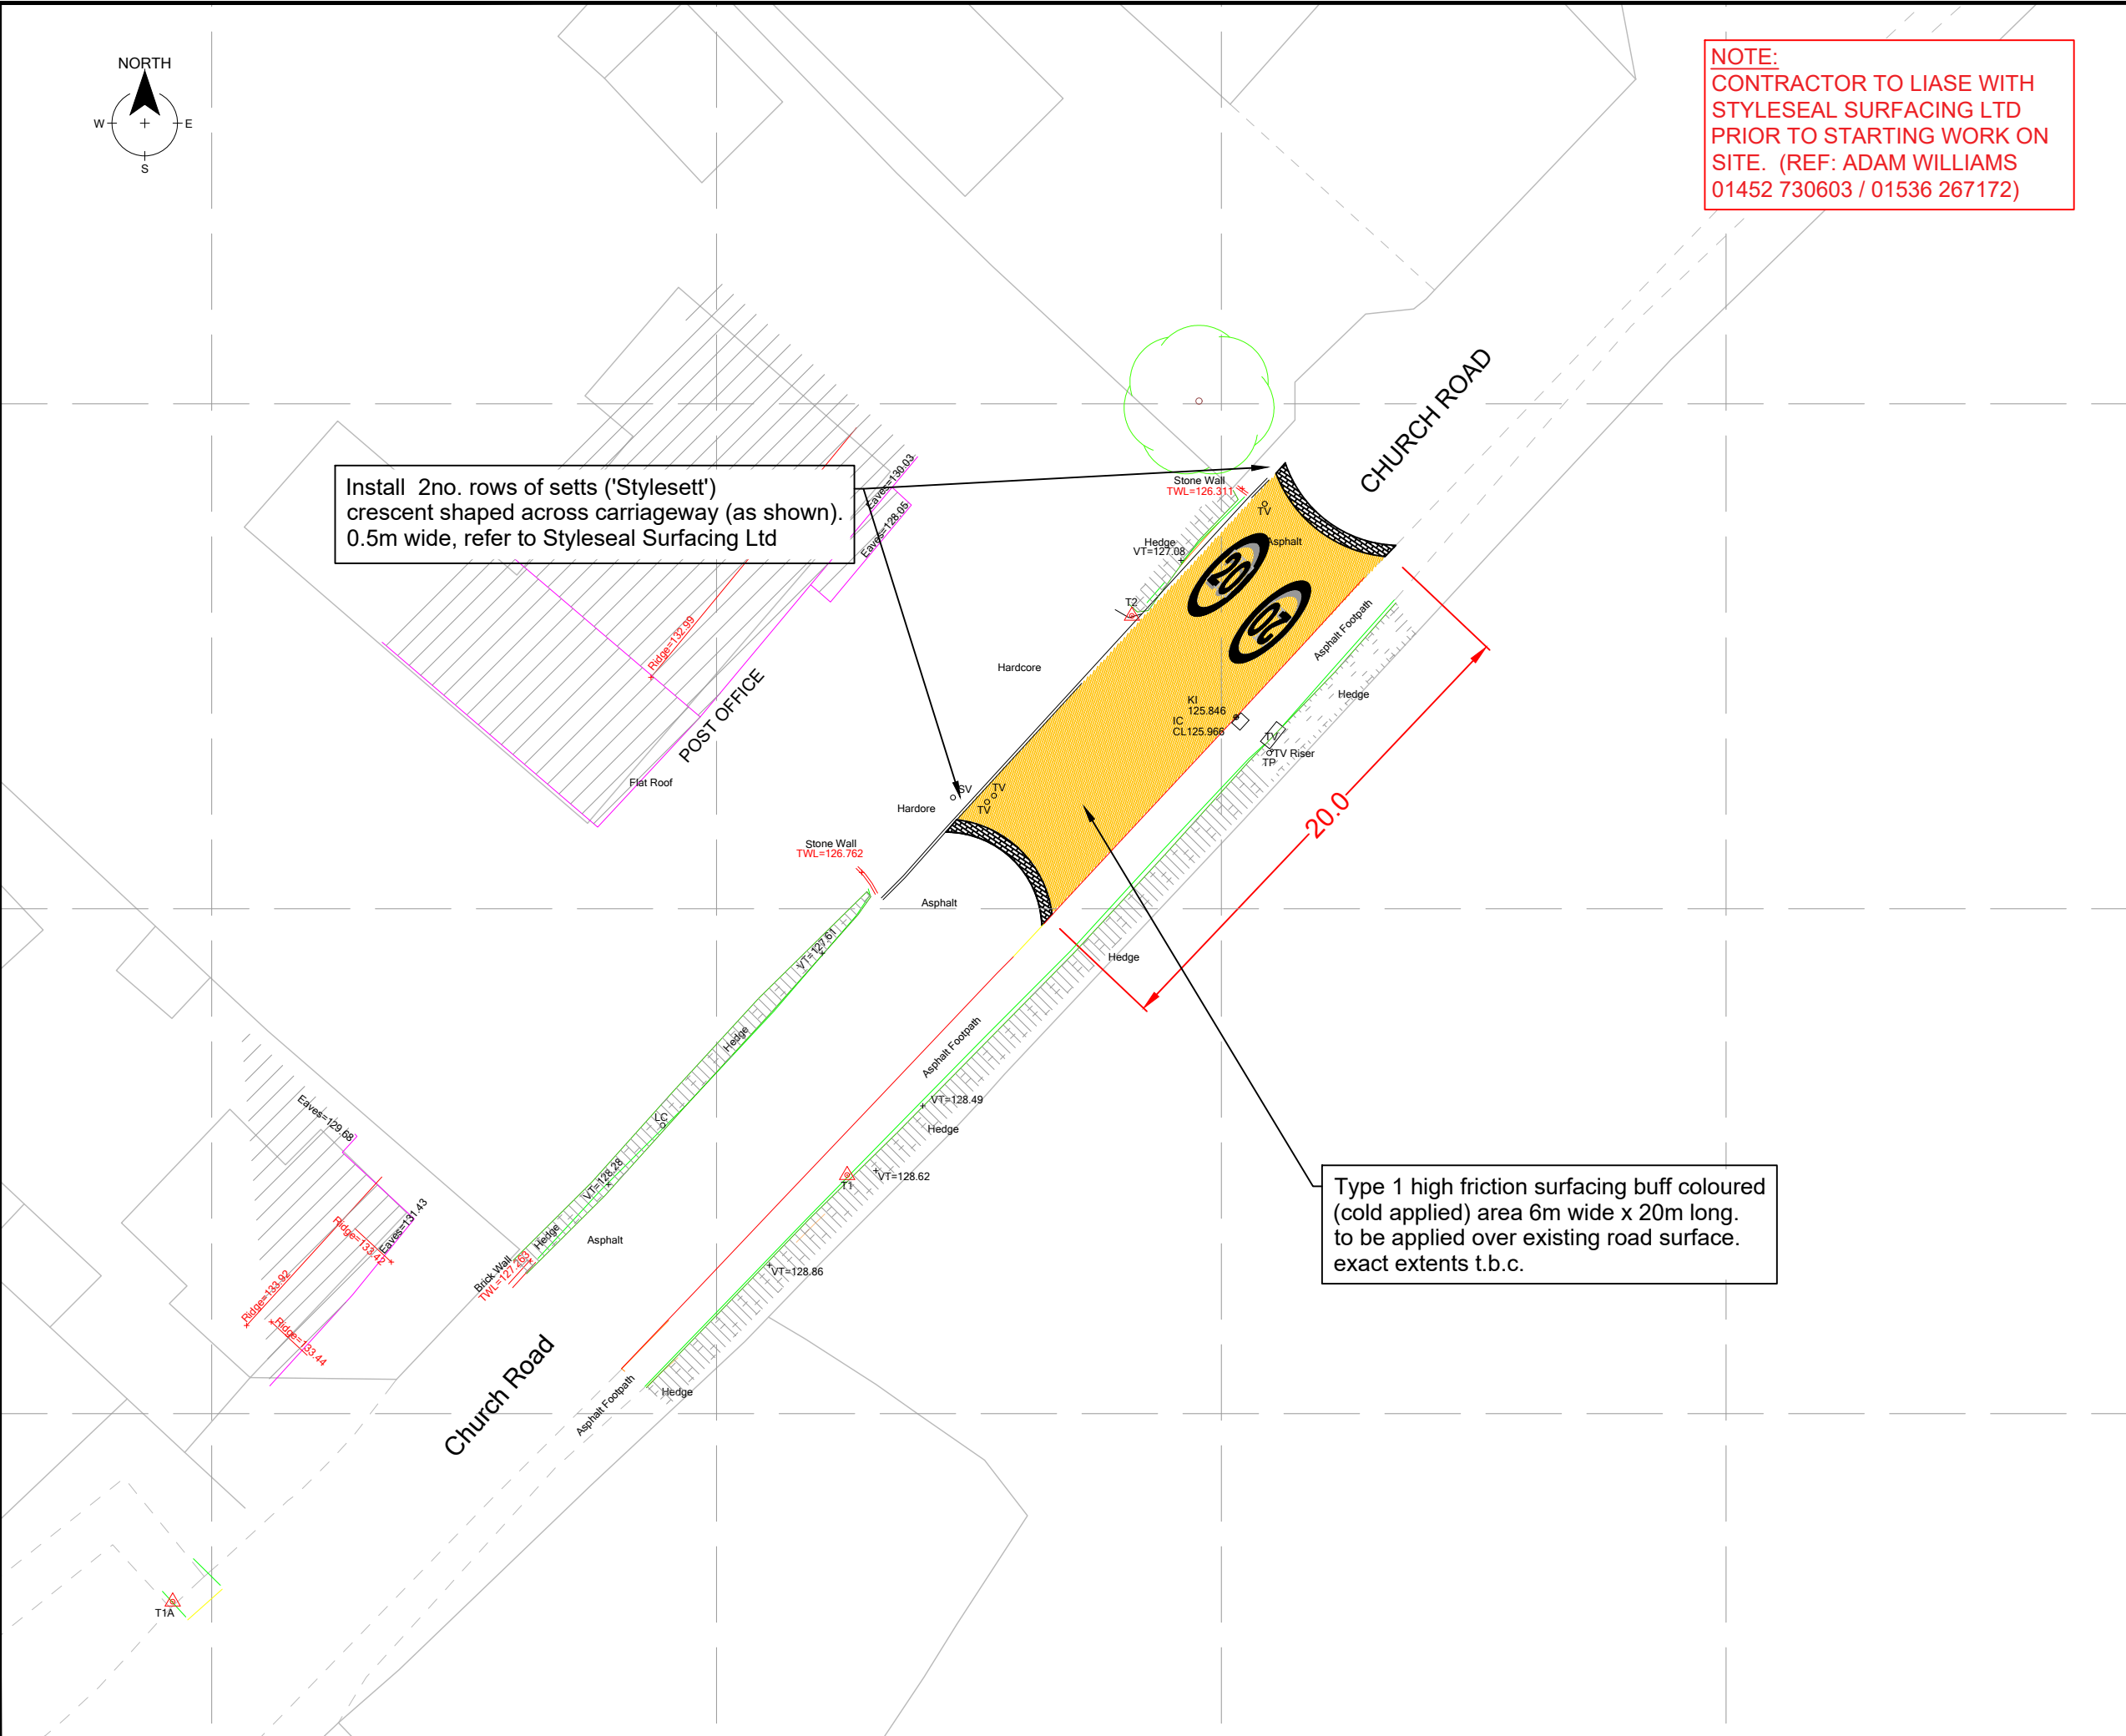

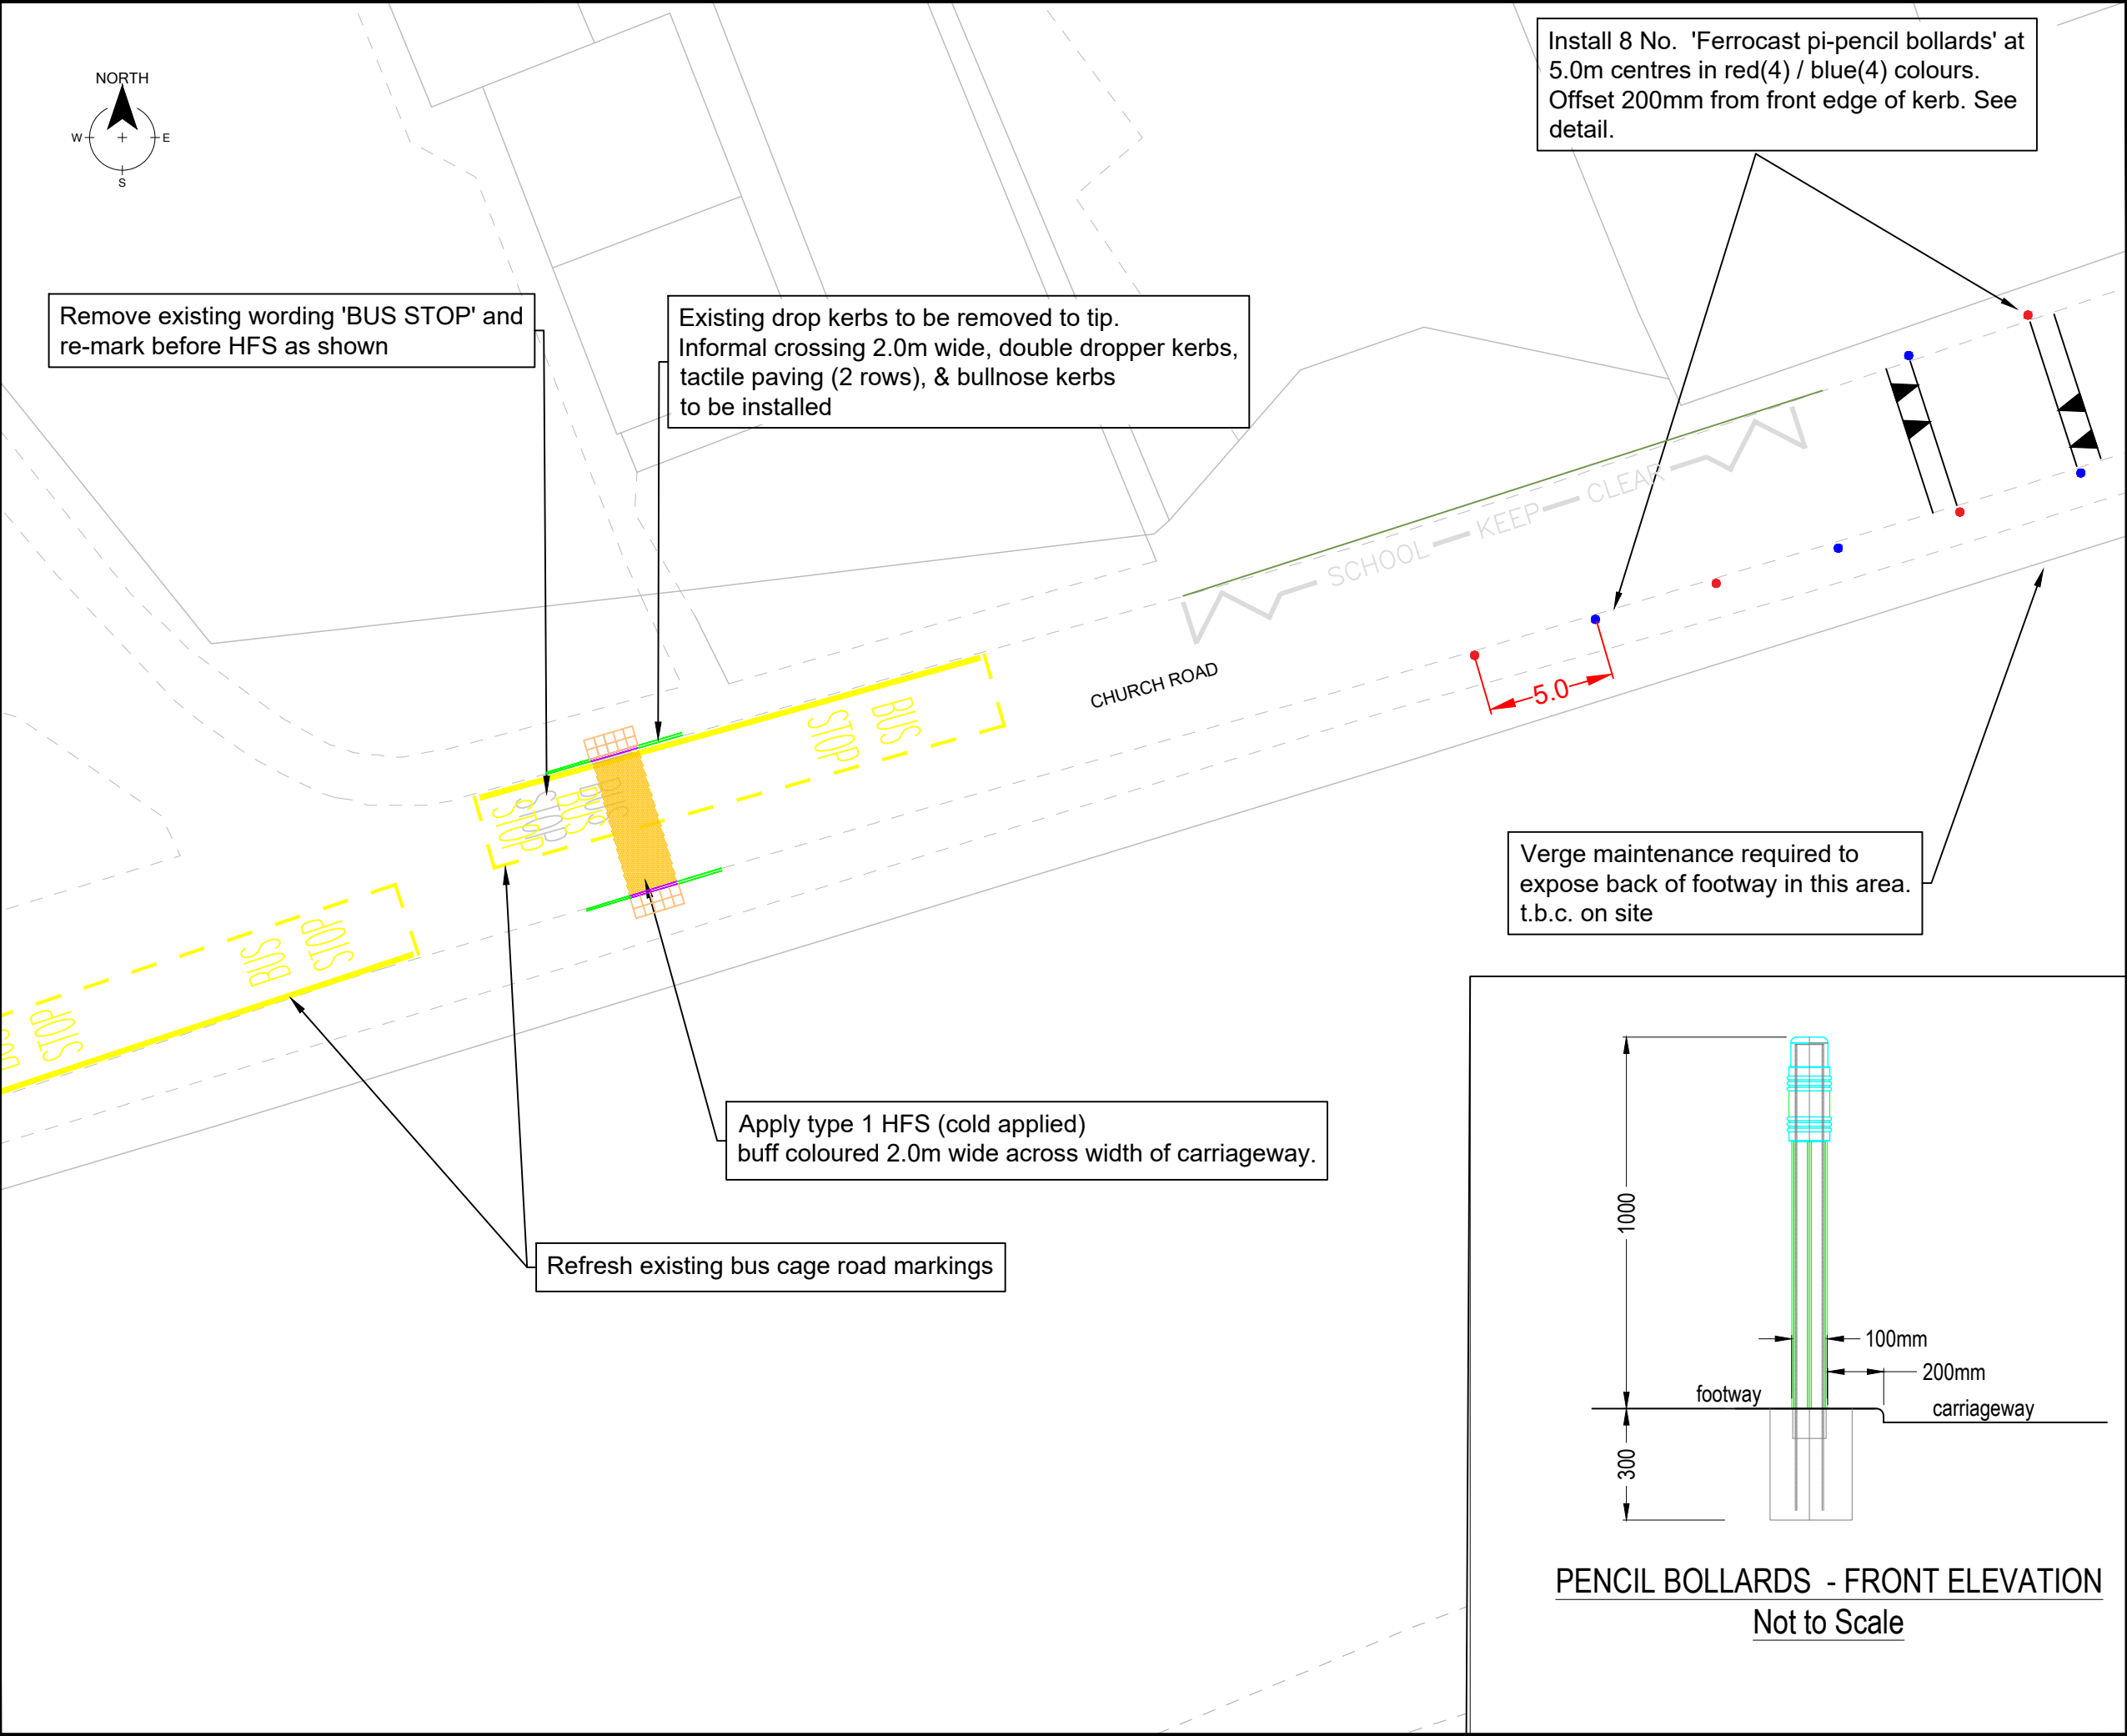

NOTES:

- Cold Applied High Friction Surfacing in buff colour. To be laid over resurfaced carriageway.
- Pencil bollard

This map is reproduced from Ordnance Survey material with the permission of Ordnance Survey on behalf of the Controller of Her Majesty's Stationary Office © Crown copyright.

Unauthorised reproduction infringes Crown Copyright and may lead to prosecution or Civil Proceedings.

**Wiltshire Council**

**Traffic & Network Management**

County Hall, Bythesea Road, Trowbridge  
Wiltshire, BA14 8JD

Tel: 0300 4560100  
Website: [www.wiltshire.gov.uk](http://www.wiltshire.gov.uk)

F					
E					
D					
C					
B					
A					
O	SEPT 24	AH	MS	MS	FOR ISSUE TO CONTRACTOR
REV	DATE	DRAWN	CHECK	APPRV	DESCRIPTION

DRAWING PURPOSE:

DETAILED DESIGN

PROJECT:

Traffic management at Derry Hill village


DRAWING TITLE:

Site 2 - School safety improvements

SCALES:	1:200	SHEET SIZE:	A3
DRAWING No.	2024-099/DERRY/AH/D002.0	REVISION:	O
FILE REF:	Z:\Traffic Engineering Team\Scheme-specific info\Other schemes\2024-2025\2024-099 Traffic Management at Derry Hill and Studley Villages		





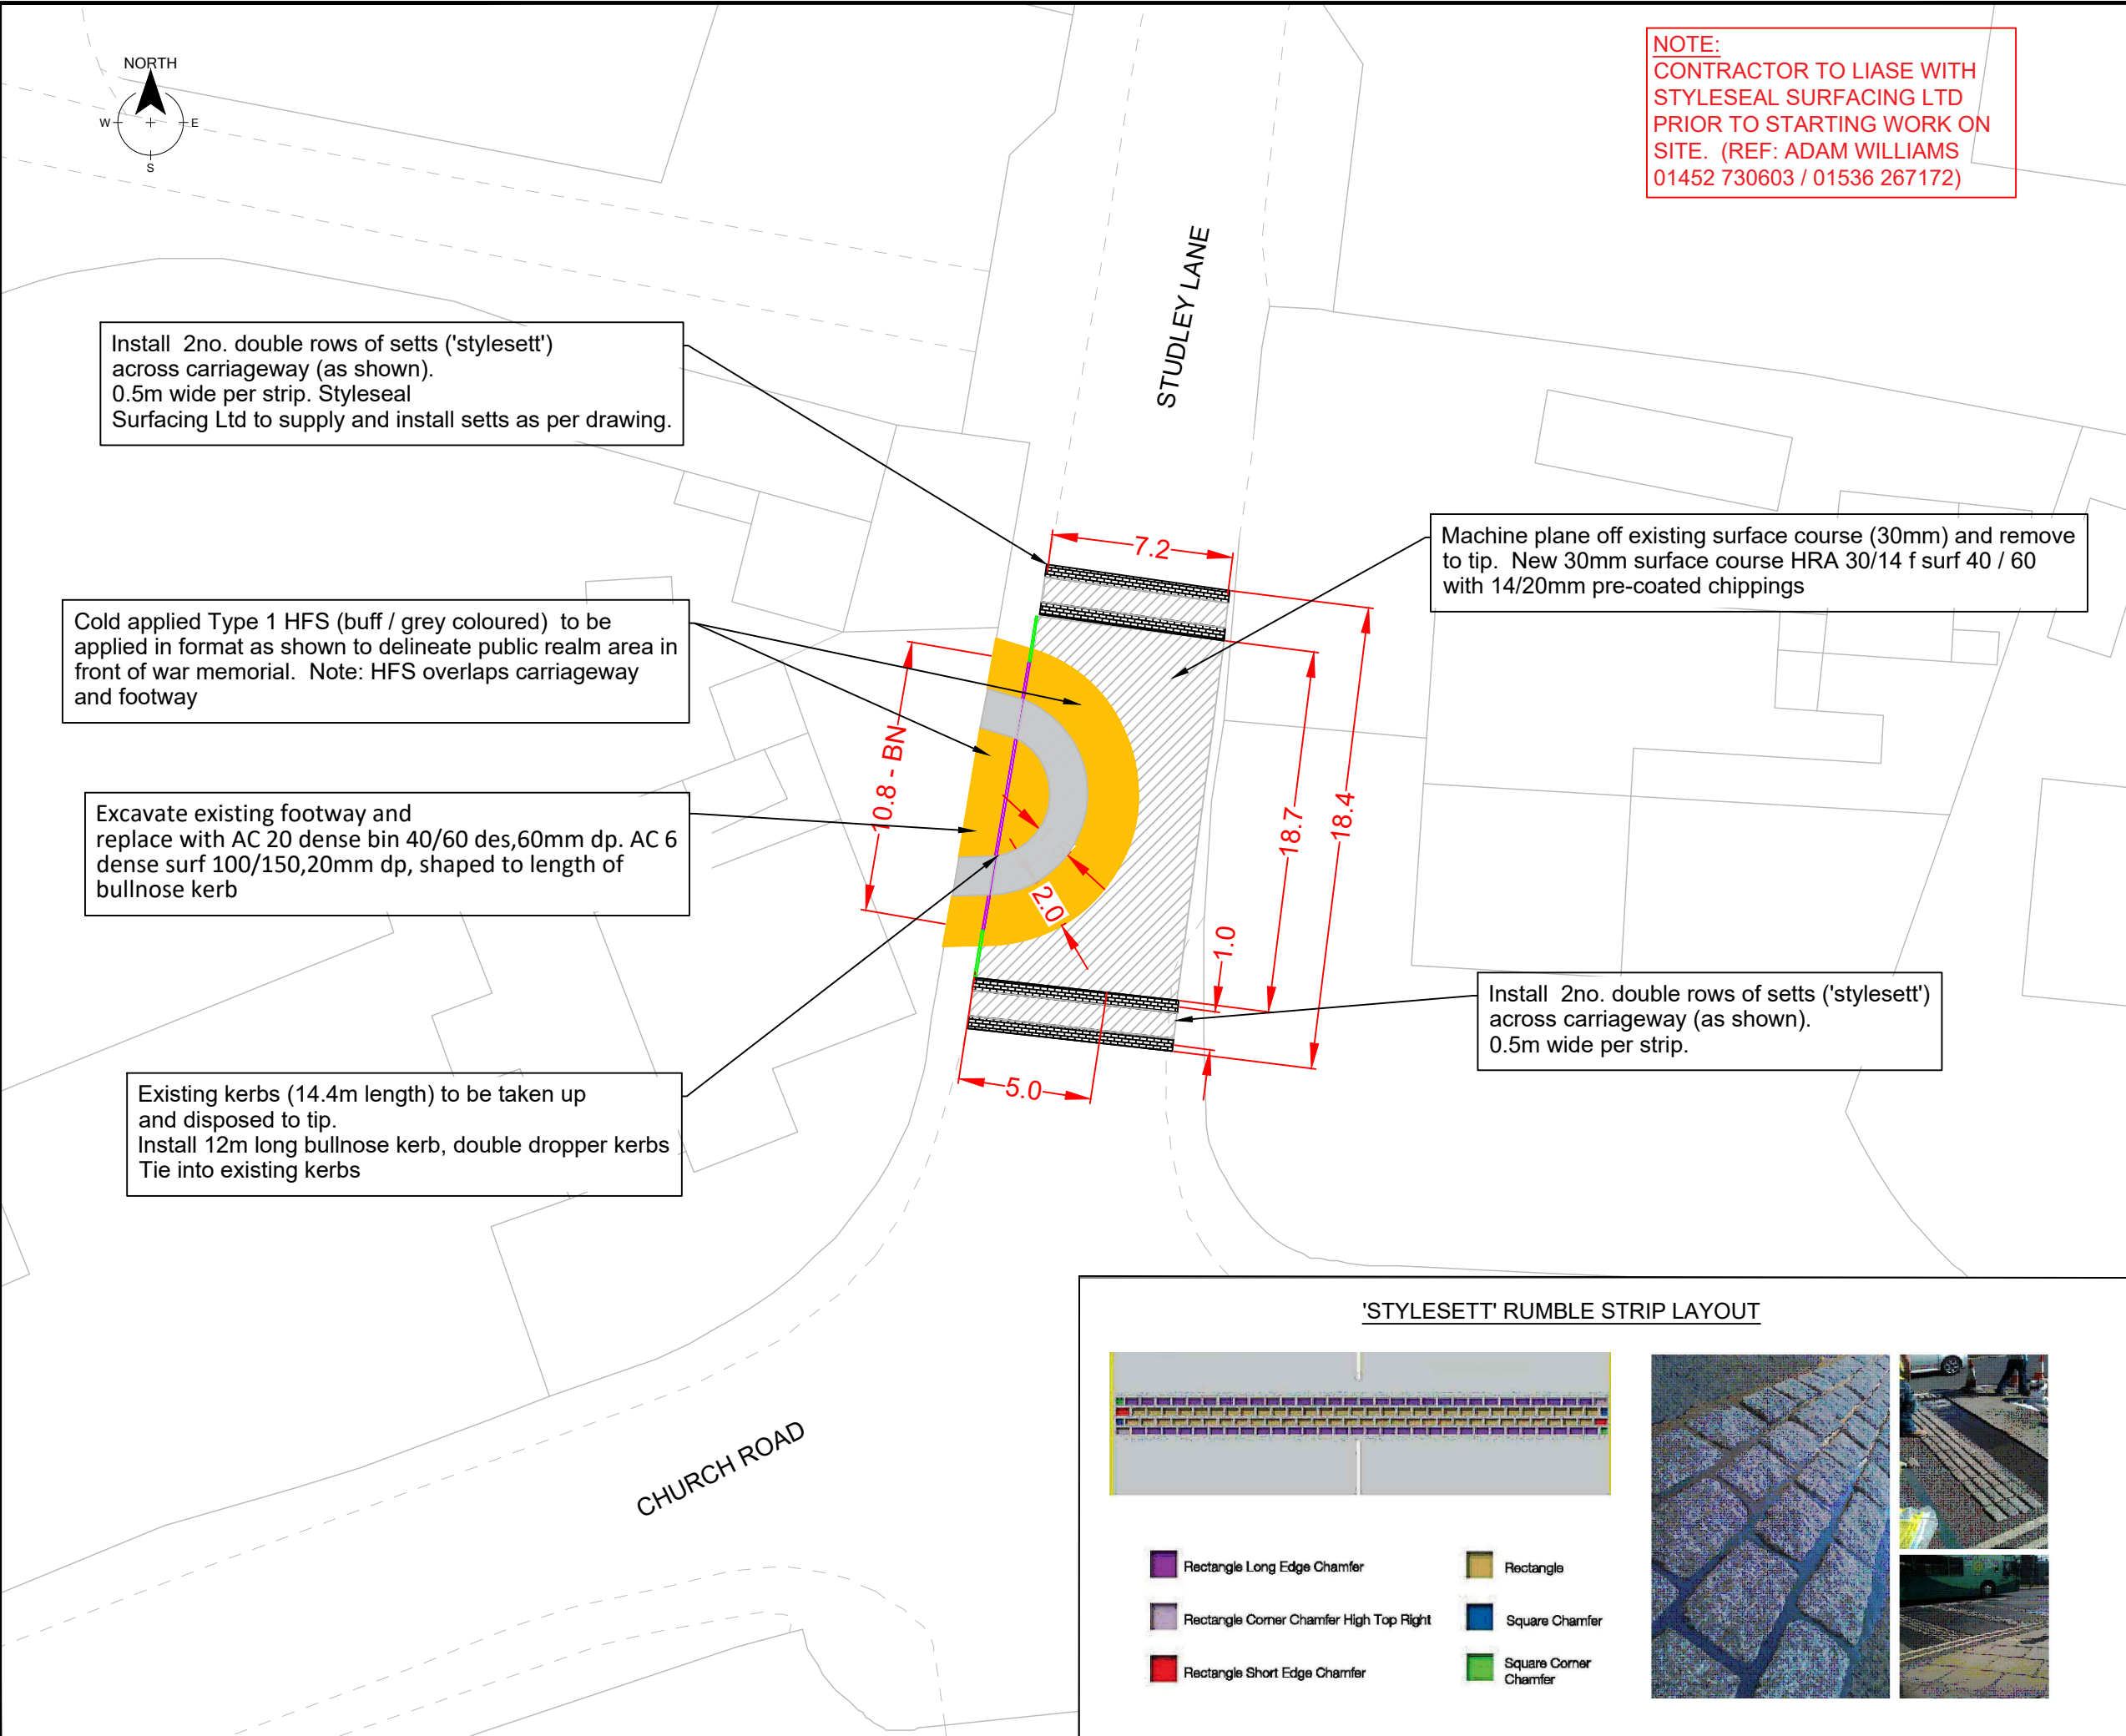

NOTE:  
CONTRACTOR TO LIASE WITH  
STYLESEAL SURFACING LTD  
PRIOR TO STARTING WORK ON  
SITE. (REF: ADAM WILLIAMS  
01452 730603 / 01536 267172)

- NOTES:
- Cold Applied High Friction Surfacing in buff colour. To be laid over resurfaced c'way/footway.
  - Cold Applied High Friction Surfacing in grey colour
  - HB2 - Proposed HB2 Kerbing
  - BN - Proposed BN Kerbing
  - DDL/R - Proposed Double Dropper Kerbs
  - Footway construction - AC 20 dense bin 40/60 des,60mm thick . AC 6 dense surf 100/150,20mm thick
  - Carriageway resurfacing - HRA 30/14 F Surf 40/60 with: 14/20mm pre-coated chippings
  - 0.5m wide row of 'Stylesett' paving across carriageway

This map is reproduced from Ordnance Survey material with the permission of Ordnance Survey on behalf of the Controller of Her Majesty's Stationery Office  
© Crown copyright.  
Unauthorised reproduction infringes Crown Copyright and may lead to prosecution or Civil Proceedings.

**Wiltshire Council**  
Traffic & Network Management  
County Hall, Bythesea Road, Trowbridge  
Wiltshire, BA14 8JD  
Tel: 0300 4560100  
Website: [www.wiltshire.gov.uk](http://www.wiltshire.gov.uk)

F					
E					
D					
C					
B					
A					
O	SEPT 24	AH	MS	MS	FOR ISSUE TO CONTRACTOR
REV	DATE	DRAWN	CHECK	APPROV	DESCRIPTION


DRAWING PURPOSE:  
DETAILED DESIGN

PROJECT:  
Traffic management at Derry Hill village

DRAWING TITLE:  
Site 4 - improvements adjacent to war memorial



SCALES:	NTS	SHEET SIZE:	A3
DRAWING No.	2024-099/DERRY/AH/D003.0	REVISION:	O
FILE REF:	Z:\Traffic Engineering Team\Scheme-specific info\Other schemes\2024-2025\2024-099 - Traffic Management at Derry Hill and Studley Villages		

'STYLESETT' RUMBLE STRIP LAYOUT

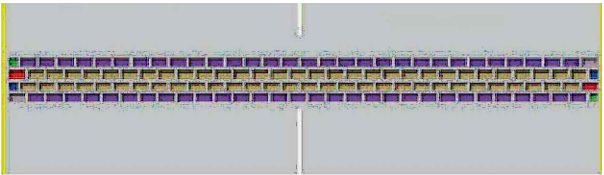

- Rectangle Long Edge Chamfer
- Rectangle
- Rectangle Corner Chamfer High Top Right
- Square Chamfer
- Rectangle Short Edge Chamfer
- Square Corner Chamfer




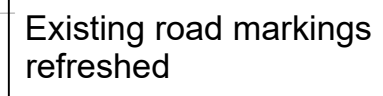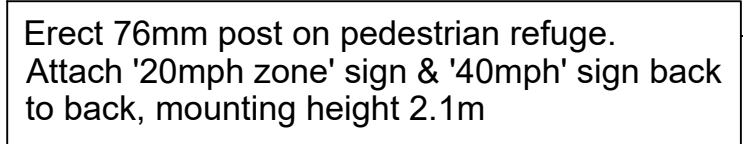

A4 NEW ROAD

Existing concrete kerbs to be removed to tip Install new HB2 kerbs offset 1.0m from existing kerblines
--

Install new 76mm post and attach new signfaces in verge, mounting height 2.1m

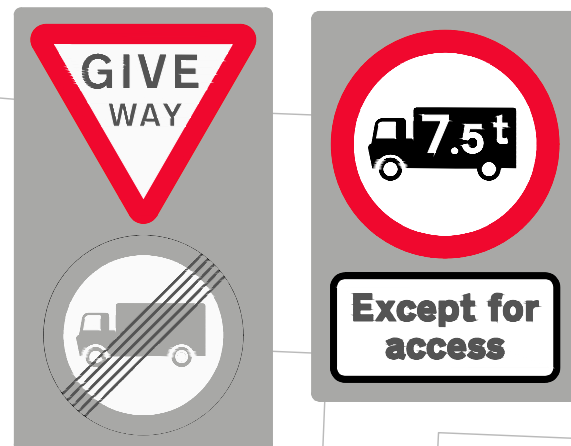

Existing pedestrian crossing to be removed to tip.

New pedestrian drop crossing 2.0m wide with standard refuge and buff coloured tactile paving. Double dropper kerbs (DDL/DDR) both sides.

2 no. Leaffield Highways '2 - piece Nightowl' bollards to be installed on each island

Existing road markings refreshed
----------------------------------

Ghost island hatch markings

HFS buff coloured applied to existing carriageway surface.  
4.3 x 1.6m wide roundel with 1.5m high '20' roundel added  
(diag.1065)

Existing concrete kerbs to be removed to tip

Install new HB2 kerbs offset 1.0m from existing kerblines

Erect new 76mm post and attach new weight limit sign.  
mounting height 2.1m












Erect 76mm post and attach signage back to back.  
Mounting height 2.1m



Install 'Glasdon everwood' gateway in verge. Brown colour, 1.5m wide, 1.3m above ground level.

Attach signface 'DERRY HILL, Please Drive Carefully' (see inset)

## PROPOSED VILLAGE GATEWAY

-  Cold Applied High Friction Surfacing in buff colour. To be laid over resurfaced carriageway.
-  HB2 - Proposed HB2 Kerbing
-  BN - Proposed BN Kerbing
-  DDL/R - Proposed Double dropper Kerbs
-  New footway construction - AC 20 dense bin 40/60 des, 60mm thick . AC 6 dense surf 100/150, 20mm thick
-  New carriageway resurfacing - HRA 30/14 F Surf 40/60 with: 14/20mm pre-coated chippings
-  Tactile paving in 'Buff' - to be laid on 6:1 sharp sand / cement 50mm thick
-  New sign post and sign
-  New 'Nightowl' bollards on crossing island

SCALES:	NTS	SHEET SIZE:	A2
DRAWING No.	2024-099/DERRY/AH/D003.0	REVISION:	0
FILE REF:	2.11 Traffic Engineering Team Scheme-specific mtd/Other schemes/2024-2025/2024-099 Traffic Management at Derry Hill and Studley Villages		